


Privacy Barn Door Lock

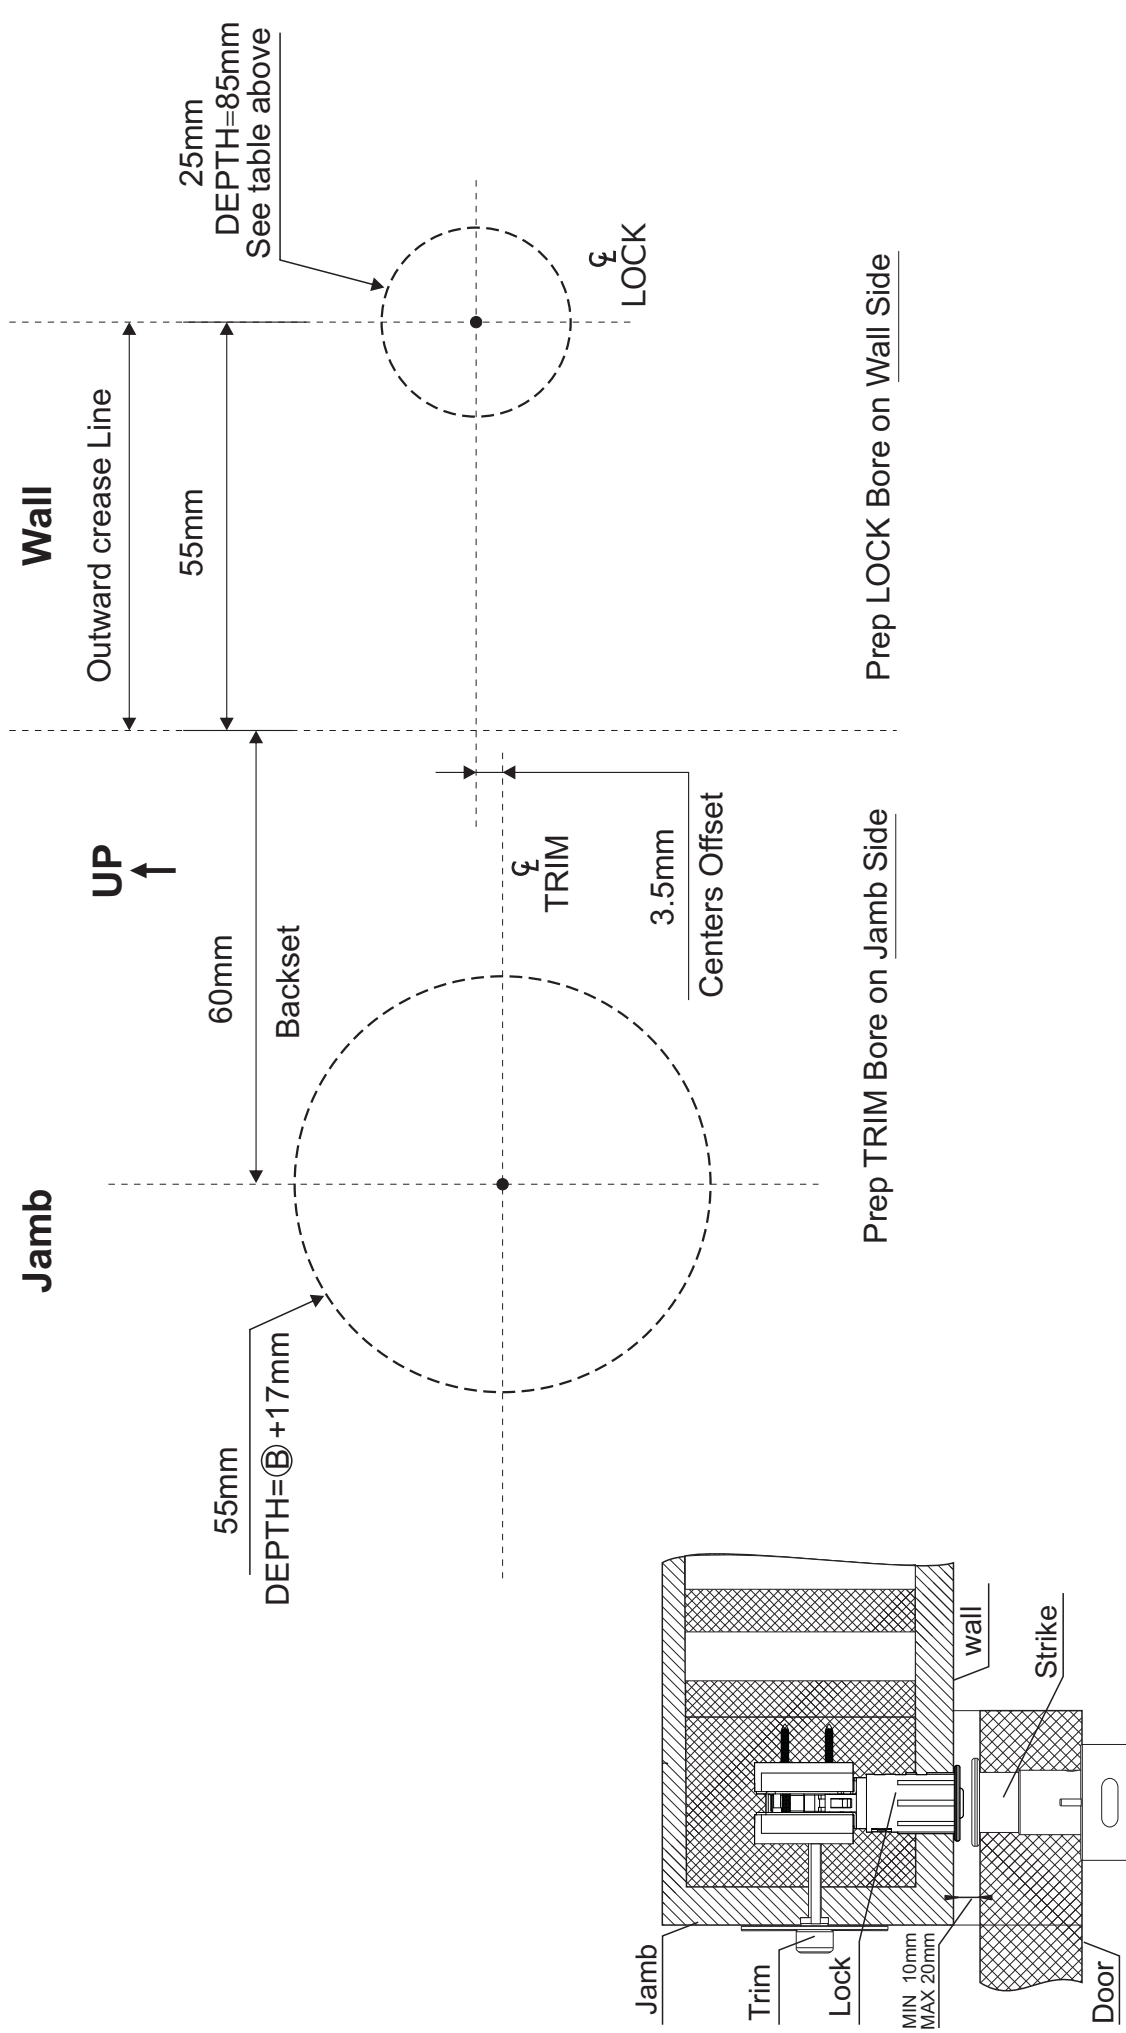

Template Dimensions do NOT provide allowances for gaps between wall studs and drywall. Refer to installation instructions for more details.